


REV.	ZONE	DESCRIPTION	BY	DATE	CKR	APP
P7		REVISED PER 17OCT'08	RSB	10/31/07	RSB	RSB

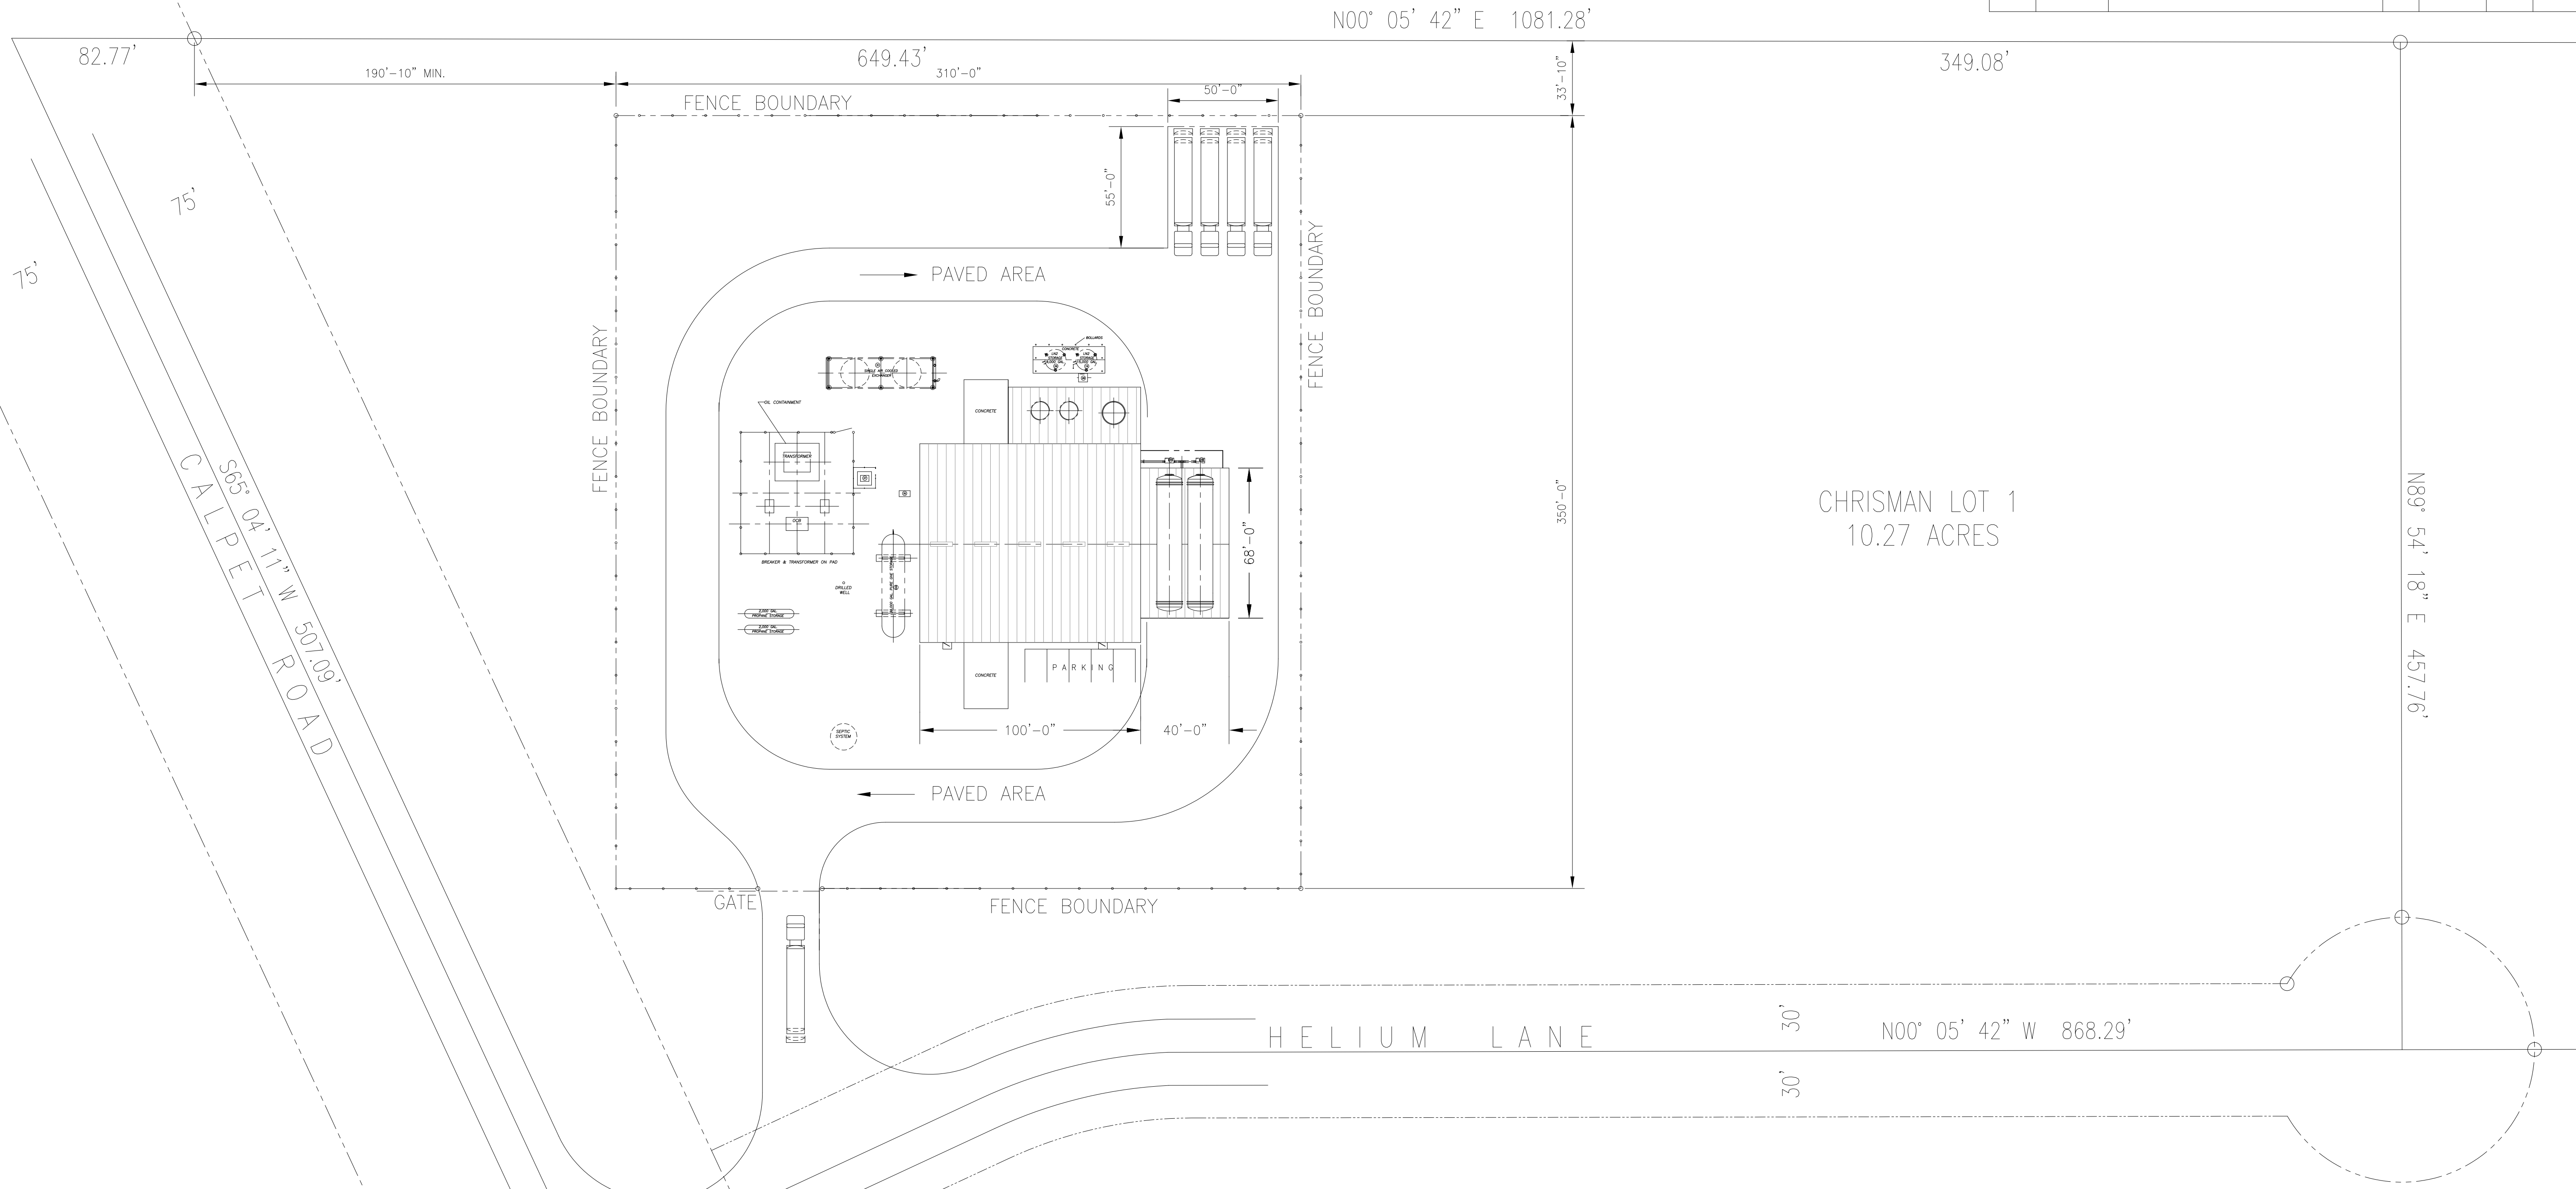

CHRISMAN LOT 1  
10.27 ACRES

APMTG Helium LLC



PRELIMINARY

PROPRIETARY AND CONFIDENTIAL  
EXCEPT AS OTHERWISE AGREED IN WRITING,  
THE INFORMATION AND DESIGN DISCLOSED  
HEREIN ARE THE PROPERTY OF CRYO-  
TECHNOLOGIES AND MUST NOT BE COPIED  
OR DISTRIBUTED OUTSIDE CRYO TECH-  
NOLOGIES, EXCEPT TO AUTHORIZED  
PERSONS WITH A GENUINE NEED-TO-KNOW  
WHO BY THE USE HEREOF ACKNOWLEDGE  
CRYO TECHNOLOGIES OWNERSHIP AND  
AGREE TO MAINTAIN THIS INFORMATION  
AND DESIGN IN STRICT CONFIDENCE.

ITEM	DESCRIPTION	QUAN.
BILL OF MATERIAL		
DEC.±	ANG.±	MAX. MIN.
TOLERANCE		BREAK SHARP EDGES
0-20"	20"-60"	OVER 60"
FRACTIONAL TOLERANCE		MACHINED SURFACES FINISH
CRYO TECHNOLOGIES		ALLENTOWN, PA
HELIUM PLANT PLOT PLAN		
DR. BY	RH MOYER	23 JULY 07
SCALE:	NONE	
WT.:		
SHEET	1 OF 1	
SIZE:	D	
CHK. BY	DRAWING NO.	
APPD. BY	1400D0015	
REV.	P7	